


-  Rakennukset
-  Ajorata, asfalttia
-  Liikennevihreä
-  Väylän likimääräinen korkeusasema
-  Valaisinpylväs
-  Vahvistusalueen raja

Hasunkulmankaari					
Piste	Paalu	E	N	R	
1	0 00	2749002 88	6738459 72		
2	51 34	27490049 02	6738482 23		
3	127 81	27490119 22	6738469 22		60
4	134 63	27490123 87	6738464 23		
5	141 91	27490128 84	6738458 90		
6	230 11	27490199 73	6738407 34		-230
7	255 61	27490222 84	6738396 55		

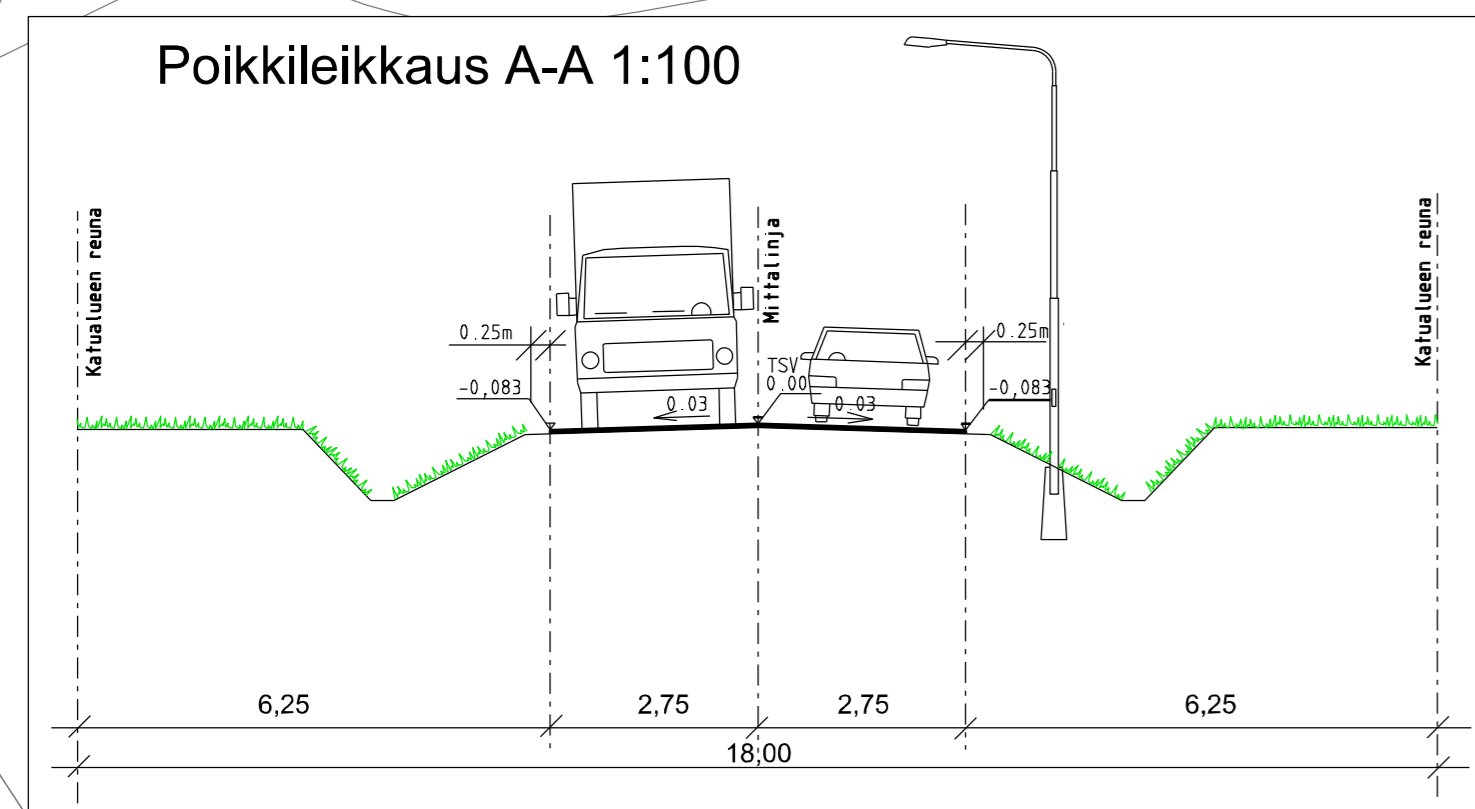

MUUTOS PVM		MUUTOS		TEHNYT	
		KOUVOLAN KAUPUNKI			
		TEKNINEN JA YMPÄRISTÖTOIMIALA			
		Yhdyskuntatekniikan suunnittelu			
Katusuunnitelma					
Hasunkulmankaari Sorsajoen sillan kohta		SUUNN.		4.1.2017 Mikko Haapala	
Asemapiirustus		Koordi-		ETRS-GK27	
		naattisto			
		Korkeus-		N2000	
		järjestelmä			
		K.OSA		31 Myllykoski	
		ALUE			
LIITTYY PIIR.		MITTAKAAVA		PIIR. NRO	
KORVAA		1:500		31 - 52.1	
KORVATTU					